




FIRST FLOOR PLAN
1/16" = 1'-0"

Department Legend

- | | |
|----------------------|---------------------|
| 1ST GRADE | DINING/Common |
| 2ND GRADE | EXPLORATORY |
| 3RD GRADE | INSTRUCTIONAL AREAS |
| 4TH GRADE | KINDERGARTEN |
| 5TH GRADE | LIBRARY INFORMATION |
| ADMINISTRATION | PE/ATHLETICS |
| ART/MUSIC | SCIENCE |
| BREAKOUT INSTRUCTION | SP.ED. |
| CAFETERIA | SUPPORT |
| CIRCULATION | |

EXISTING SPACE PLAN

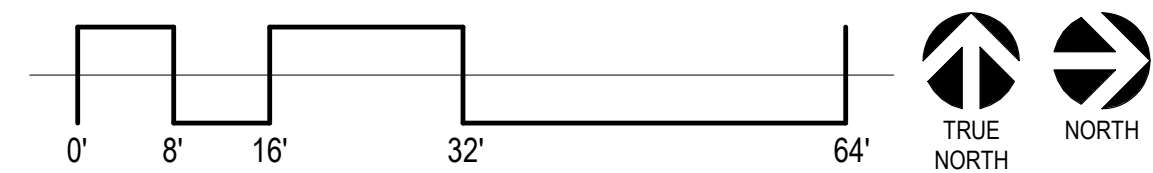

BIM 360://Ridgeway SD Master Plan/19057_Ridgeway SD-Elementary_V19.rvt
1/22/2020 1:18:25 PM

EX-001

See Settings/Project Info

See Settings/Client Name

01/22/20
19 SOUTH TEKON ST., SUITE 300
COLORADO SPRINGS, CO. 80903
TELE: 719-471-7556
FAX: 719-471-1174
www.rtaarchitects.com





FIRST FLOOR PLAN
1/16" = 1'-0"

Department Legend

- | | |
|--|---|
| 1ST GRADE | DINING/COMMON |
| 2ND GRADE | EXPLORATORY |
| 3RD GRADE | INSTRUCTIONAL AREAS |
| 4TH GRADE | KINDERGARTEN |
| 5TH GRADE | LIBRARY INFORMATION |
| ADMINISTRATION | PE/ATHLETICS |
| ART/MUSIC | SCIENCE |
| BREAKOUT INSTRUCTION | SP.ED. |
| CAFETERIA | SUPPORT |
| CIRCULATION | |



EXISTING SPACE PLAN





FIRST FLOOR PLAN
1/16" = 1'-0"

Department Legend

- | | |
|----------------------|---------------------|
| 1ST GRADE | DINING/COMMON |
| 2ND GRADE | EXPLORATORY |
| 3RD GRADE | INSTRUCTIONAL AREAS |
| 4TH GRADE | KINDERGARTEN |
| 5TH GRADE | LIBRARY INFORMATION |
| ADMINISTRATION | PE/ATHLETICS |
| ART/MUSIC | SCIENCE |
| BREAKOUT INSTRUCTION | SP.ED. |
| CAFETERIA | SUPPORT |
| CIRCULATION | |



EXISTING SPACE PLAN


B:\1621\1621\1621.dwg Master Plan\1621_1621.dwg Existing_1713.rvt
1/22/2020 11:42:28 AM

EX-001

See Settings/Project Info

See Settings/Client Name



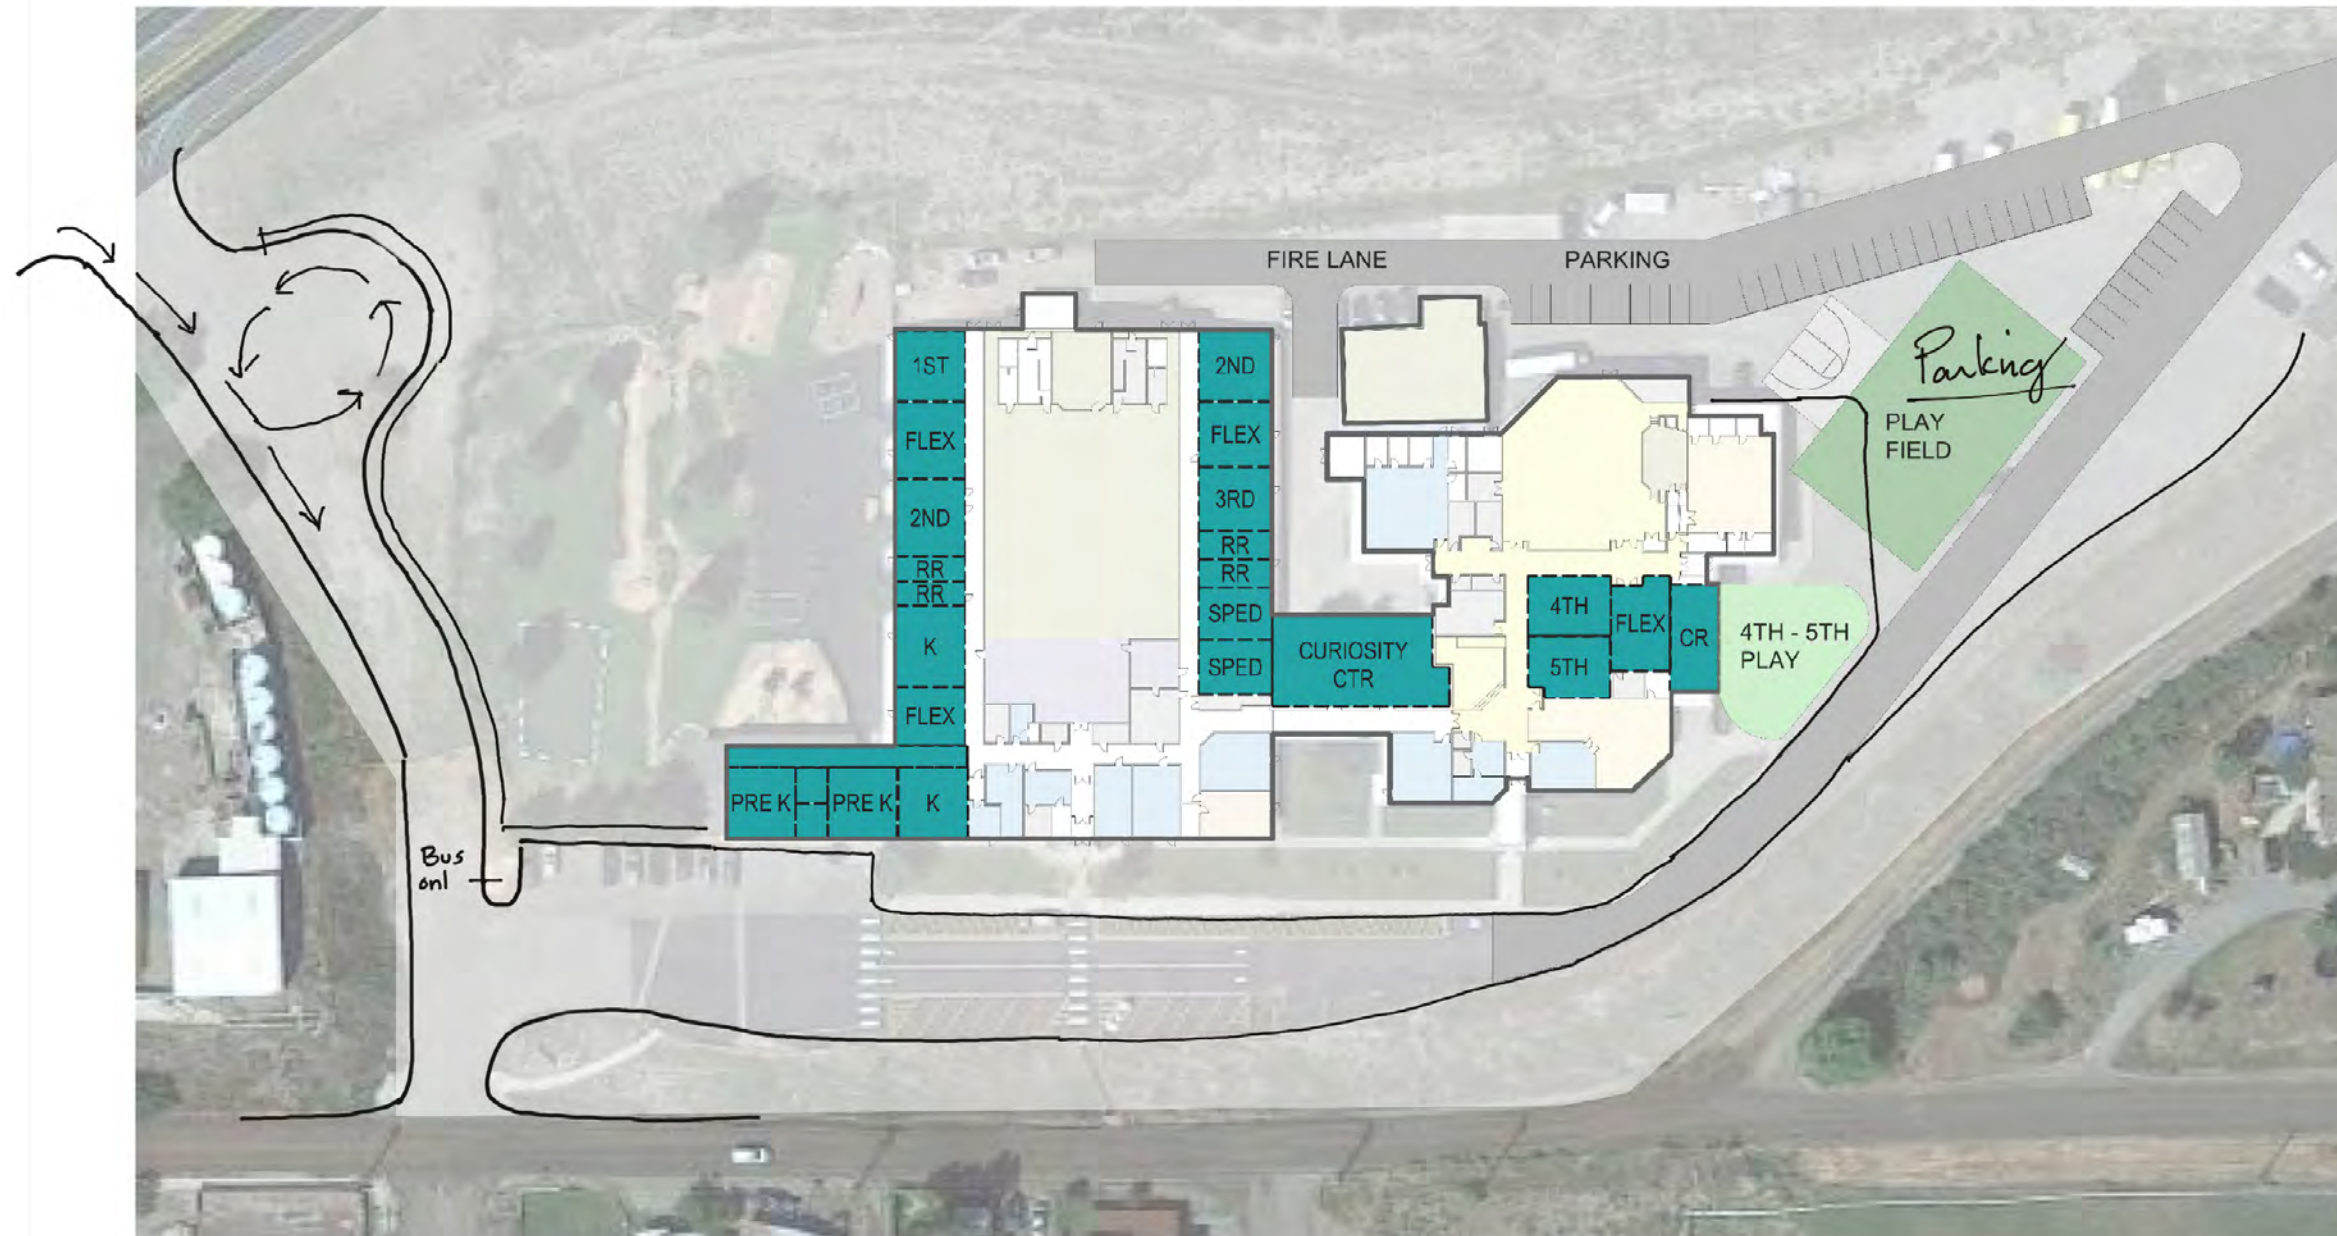

Department Legend

- | | |
|----------------------|---------------------|
| 1ST GRADE | DINING/COMMON |
| 2ND GRADE | EXPLORATORY |
| 3RD GRADE | INSTRUCTIONAL AREAS |
| 4TH GRADE | KINDERGARTEN |
| 5TH GRADE | LIBRARY INFORMATION |
| ADMINISTRATION | PE/ATHLETICS |
| ART/MUSIC | SCIENCE |
| BREAKOUT INSTRUCTION | SP.ED. |
| CAFETERIA | SUPPORT |
| CIRCULATION | |

1 FIRST FLOOR PLAN - OPTION 2
EX-02 1/2" = 1'-0"

Site Plan - Option 2




Department Legend

- | | |
|----------------------|---------------------|
| 1ST GRADE | DINING/Common |
| 2ND GRADE | EXPLORATORY |
| 3RD GRADE | INSTRUCTIONAL AREAS |
| 4TH GRADE | KINDERGARTEN |
| 5TH GRADE | LIBRARY INFORMATION |
| ADMINISTRATION | PE/ATHLETICS |
| ART/MUSIC | SCIENCE |
| BREAKOUT INSTRUCTION | SP.ED. |
| CAFETERIA | SUPPORT |
| CIRCULATION | |

1 FIRST FLOOR PLAN - OPTION 3
EX-03 1/32" = 1'-0"

Site Plan - Option 3

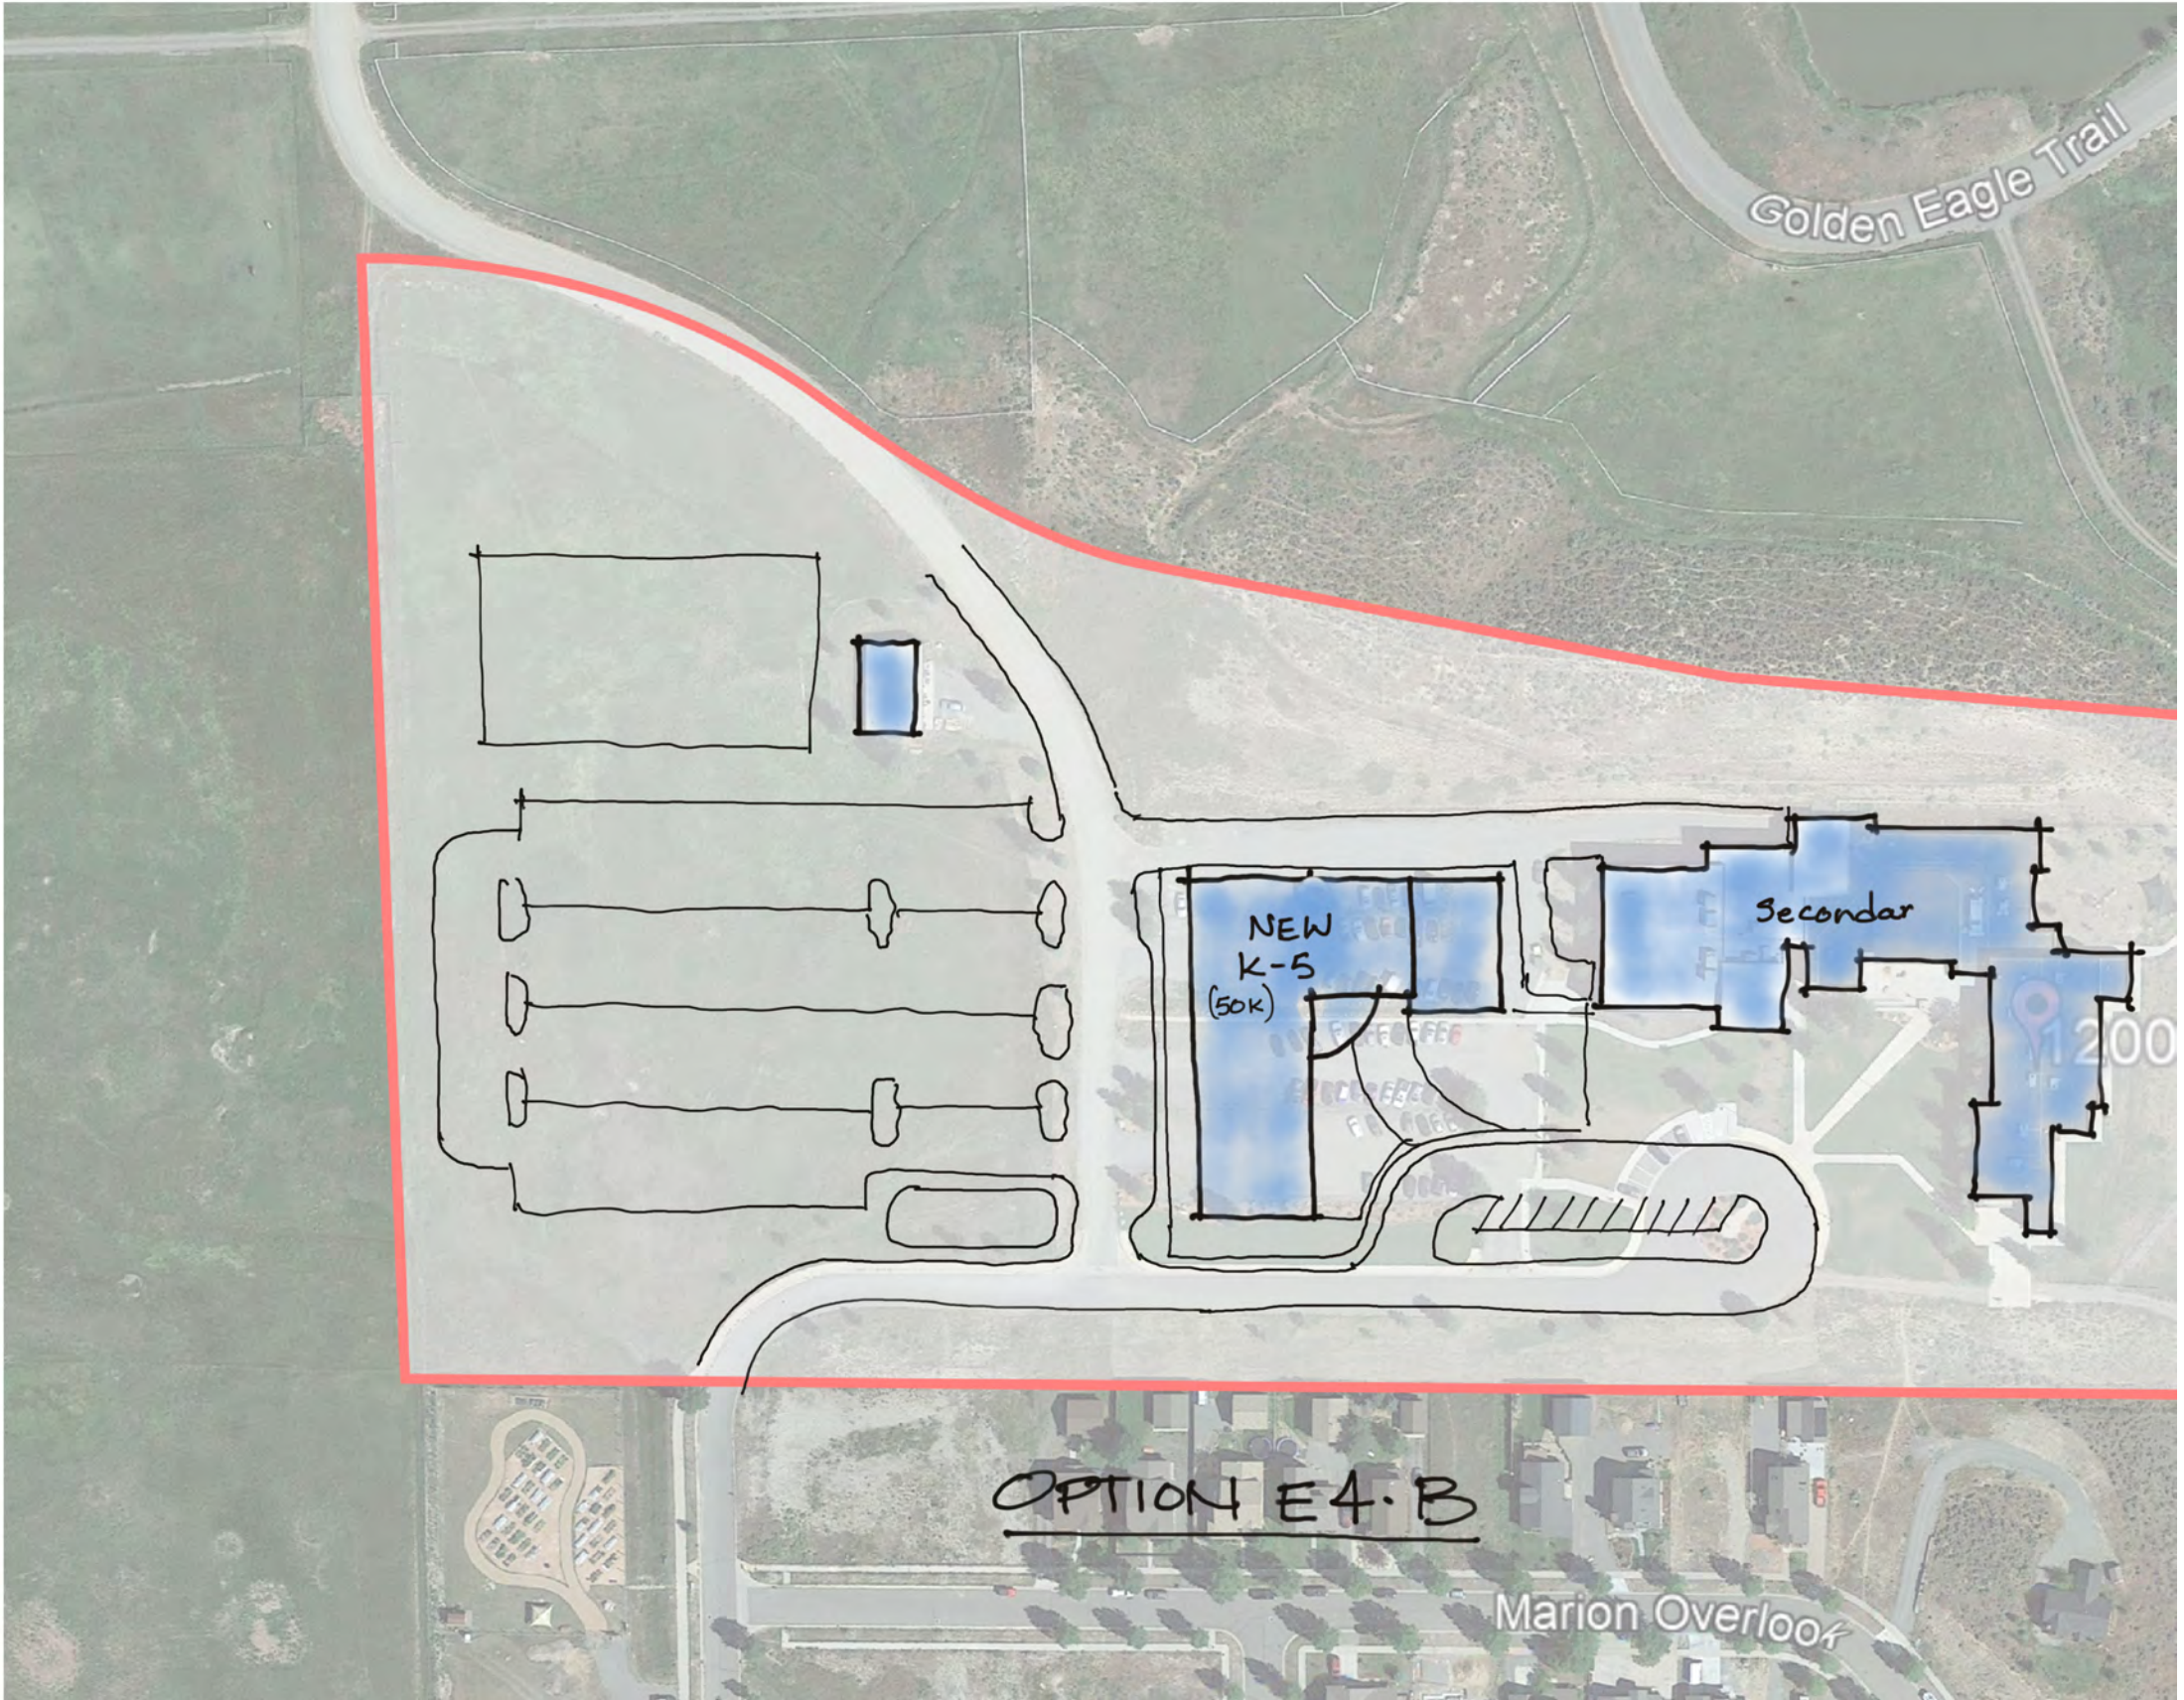

OPTION E4.B

Golden Eagle Trail


Secondary

NEW
K-5
(50K)

Marion Overlook

200

Golden Eagle Trail

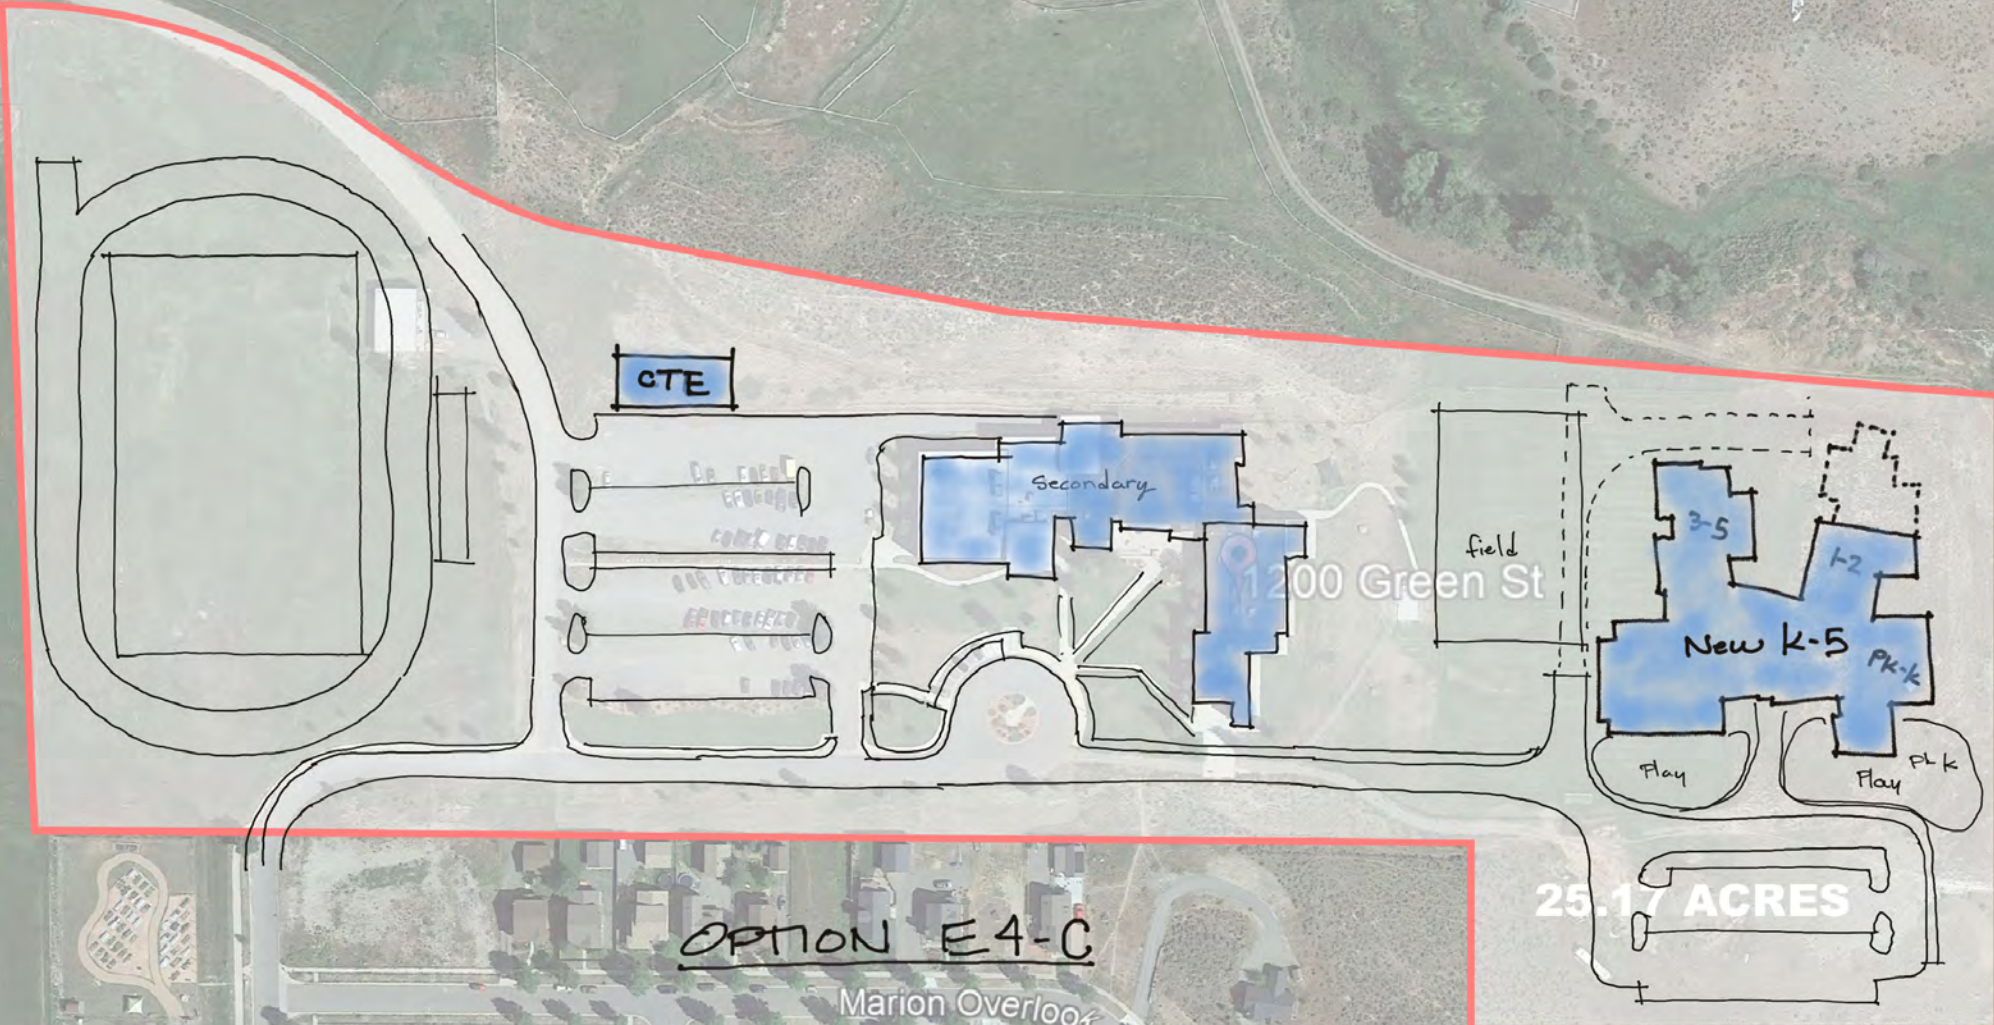

OTE

Secondary

field

New K-5

3-5

K-2

Pk-K

Play

Play Pk-K

25.17 ACRES

1200 Green St

OPTION E4-C

Marion Overlook